

CALCOLO DEL VOLUME SIA

sec. norma SIA 116

Part. No. 4205 RFP Intragna

A1	(7.70 x 5.15)	x h	(3.80 + 0.5 + 1.0) =	210.171	m3
A2	(3.05 x 5.15)	x h	(4.20 + 0.5 + 1.0) =	89.529	m3
A3	(2.95 x 5.15)	x h	(3.10 + 0.5 + 1.0) =	<u>69.883</u>	m3
				369.583	
				370.000	m3

ABITAZIONE A1-2-3

m3 370.000 x 200.00 = fr. 74'000.00 ca.

RIPOSTIGLIO D-E

Stima ufficiale = fr. 2'000.00 ca.


SUPERFICIE

m2 3'273.00 x 1.00 = fr. 3'273.00 3'500.00 ca.



79'500.00 ca.

TOTALE STIMA **FR. 80'000.00** ca.

Pian Niva

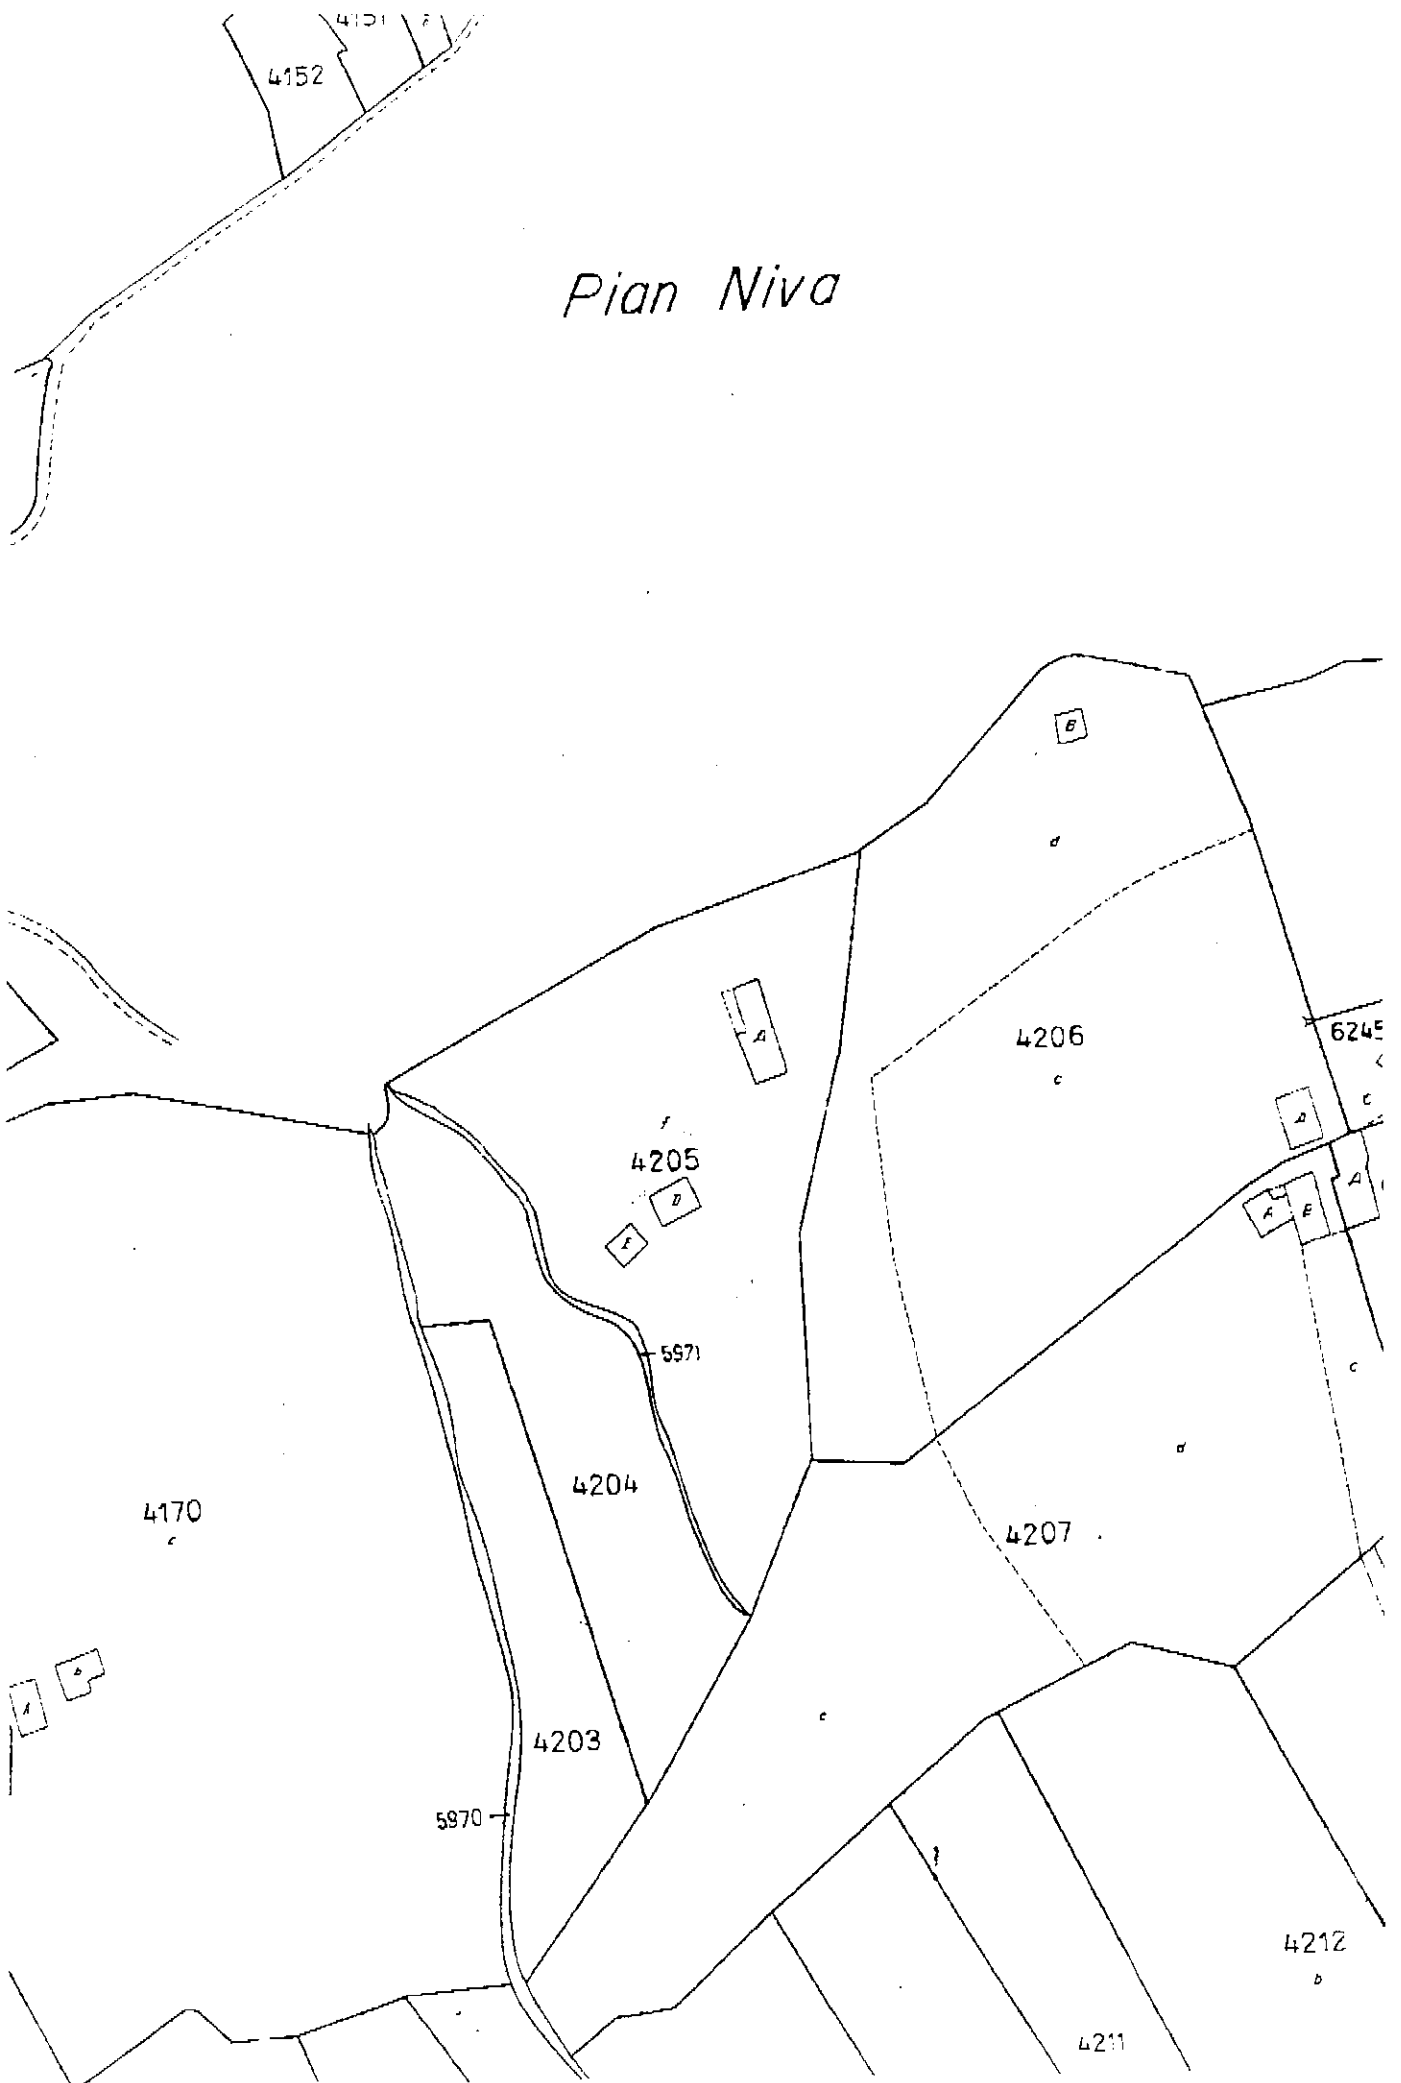

SCHEMA RUSTICO - DOLER CADLANA - 1:100

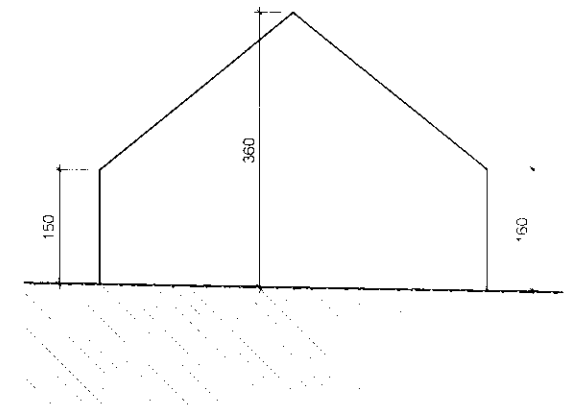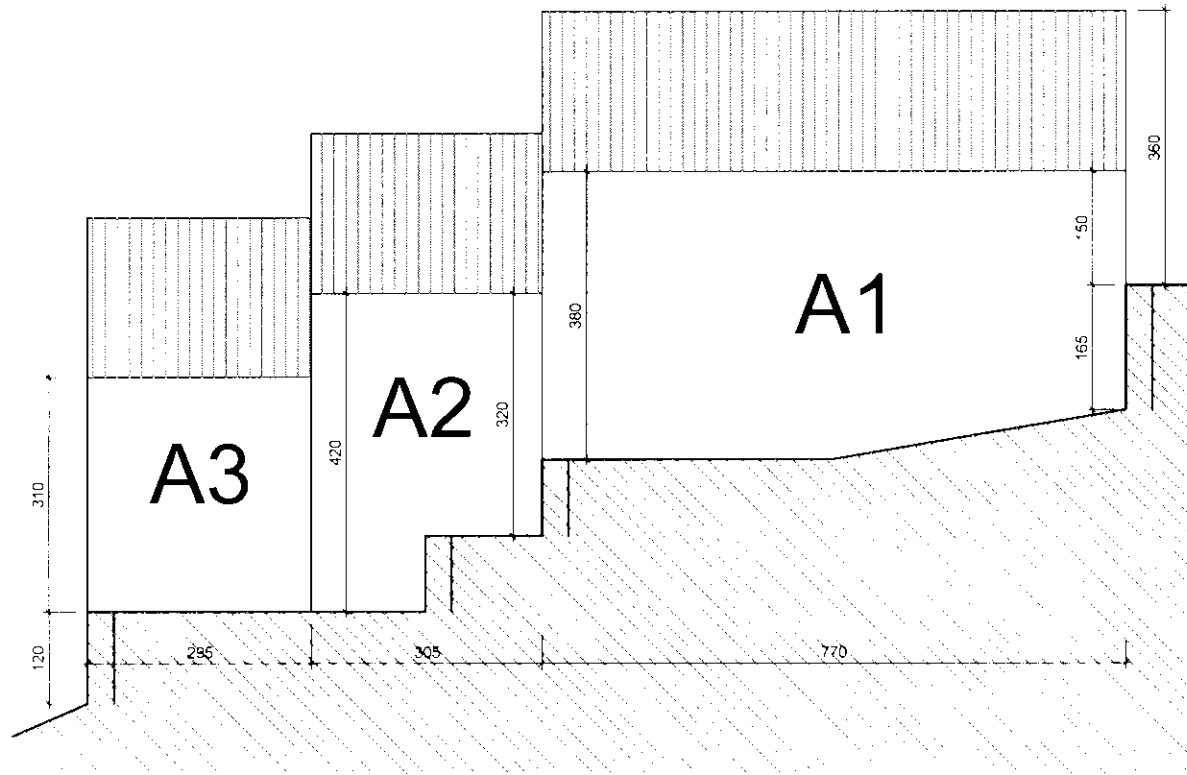

DOCUMENTAZIONE FOTOGRAFICA - DOLDER CADLANA



PROSPETTO NORD



PROSPETTO SUD



PROSPETTO OVEST



PROSPETTO EST



BARACCA 1a



BARACCA 1b



BARACCA 2a



BARACCA 2b